

Figure 5.1: Frankston Bypass proposed concept layout (Sheet 1 of 8).

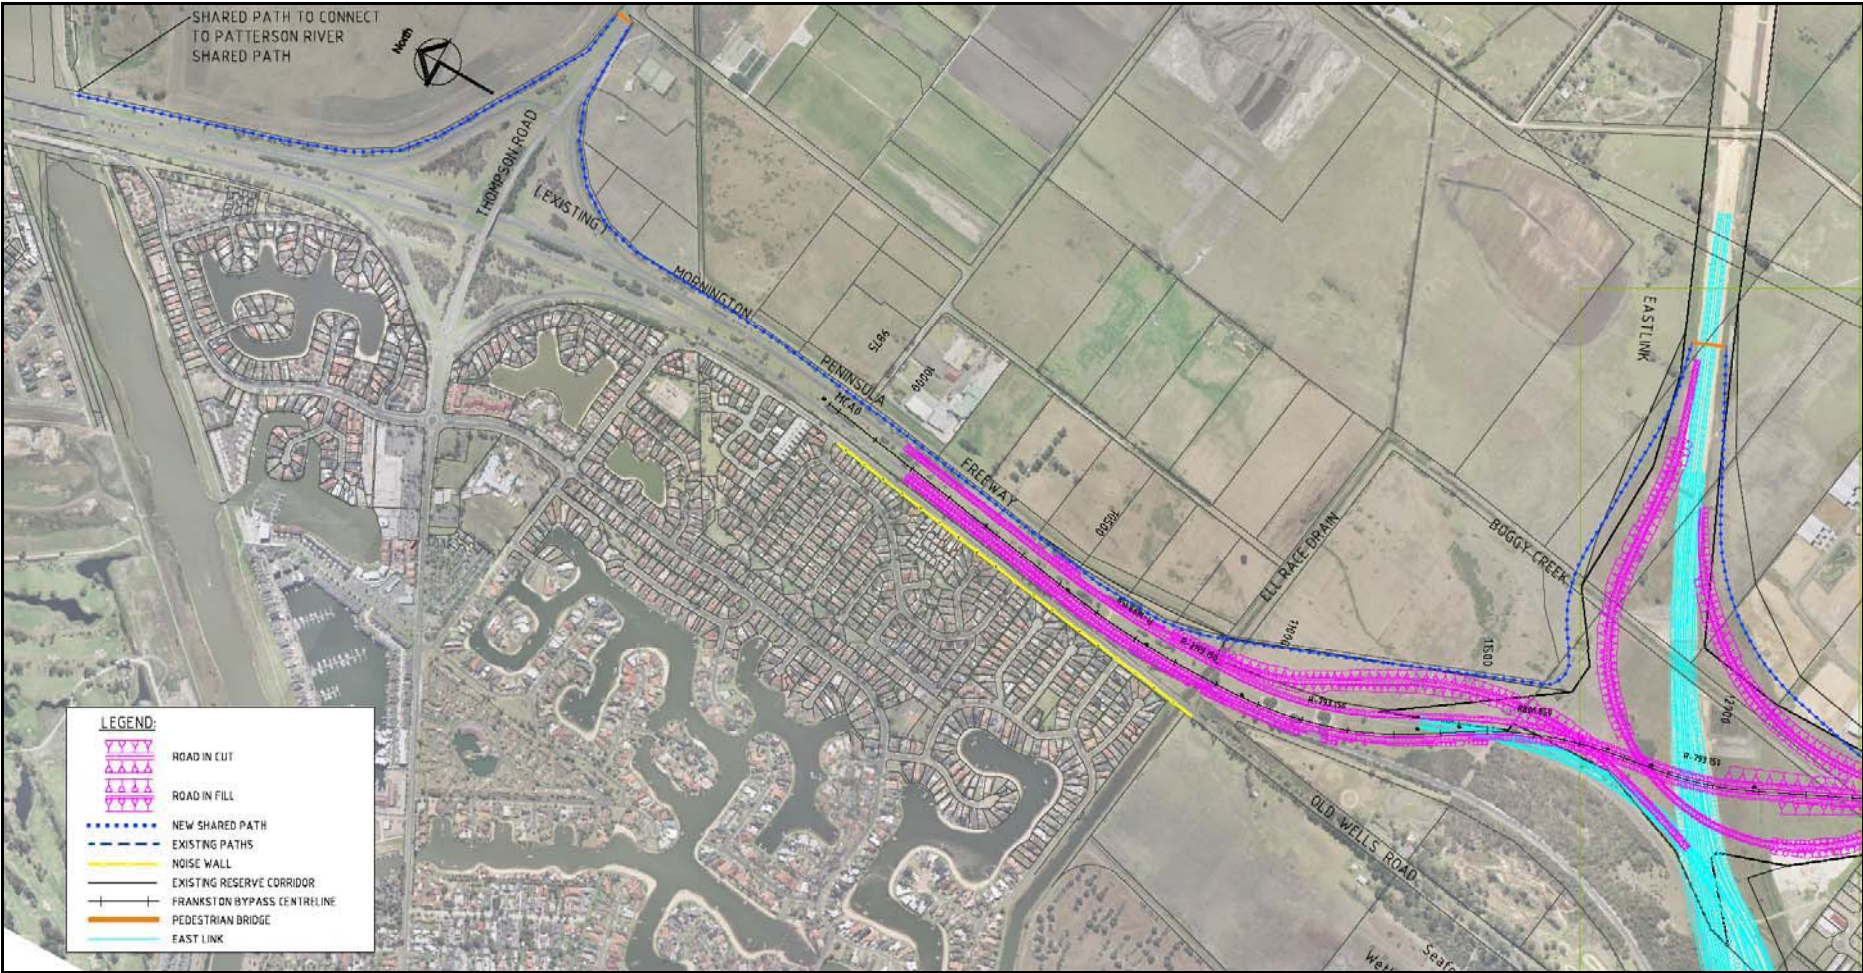


Figure 5.1 Frankston Bypass proposed concept layout (Sheet 2 of 8)

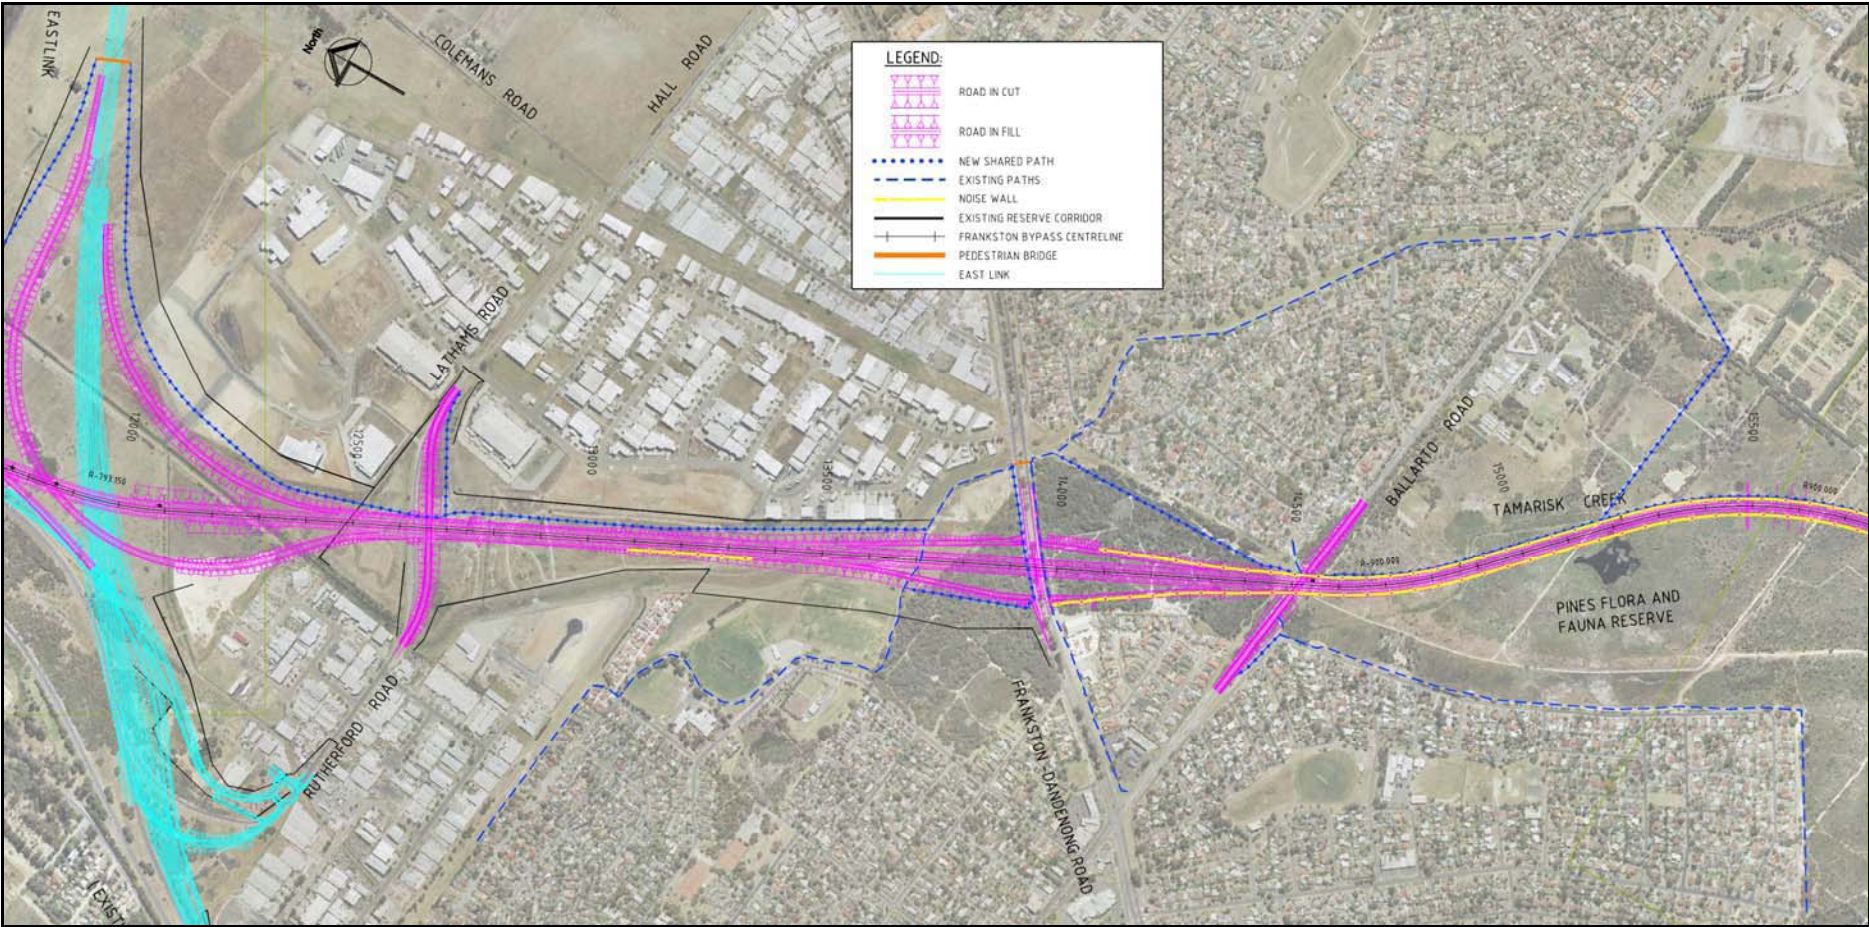


Figure 5.1 Frankston Bypass proposed concept layout (Sheet 3 of 8)

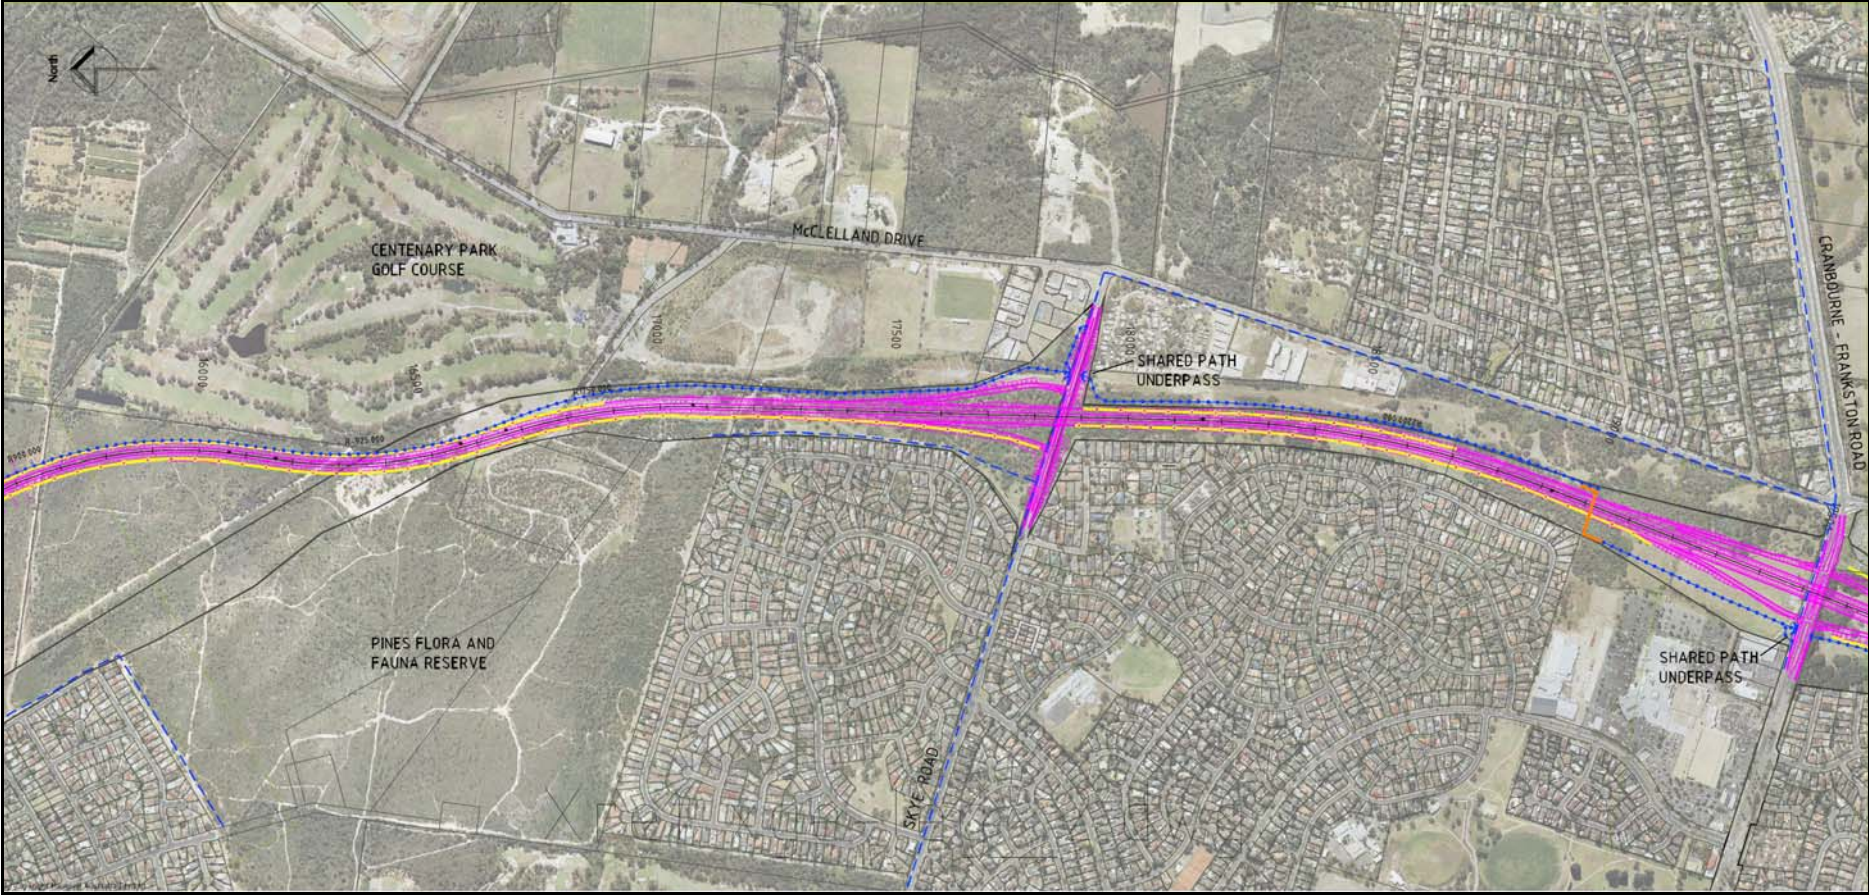


Figure 5.1 Frankston Bypass proposed concept layout (Sheet 4 of 8)



Figure 5.1 Frankston Bypass proposed concept layout (Sheet 5 of 8)

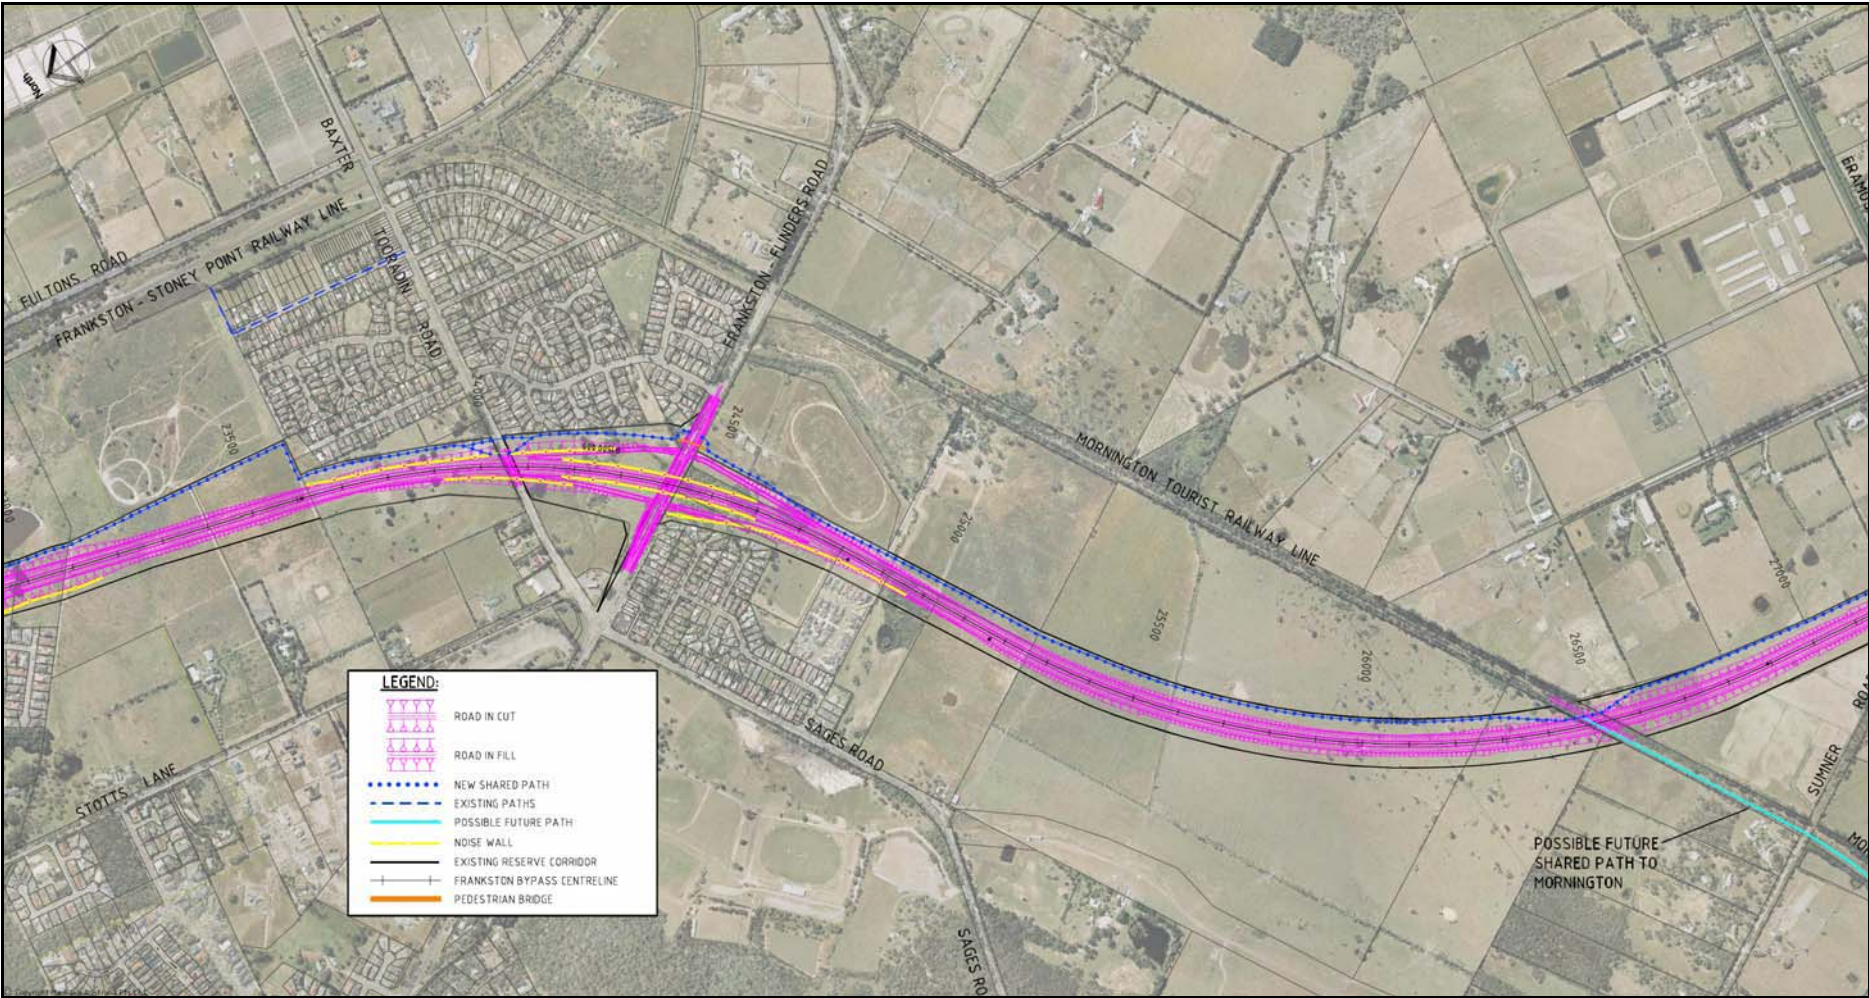


Figure 5.1 Frankston Bypass proposed concept layout (Sheet 6 of 8)

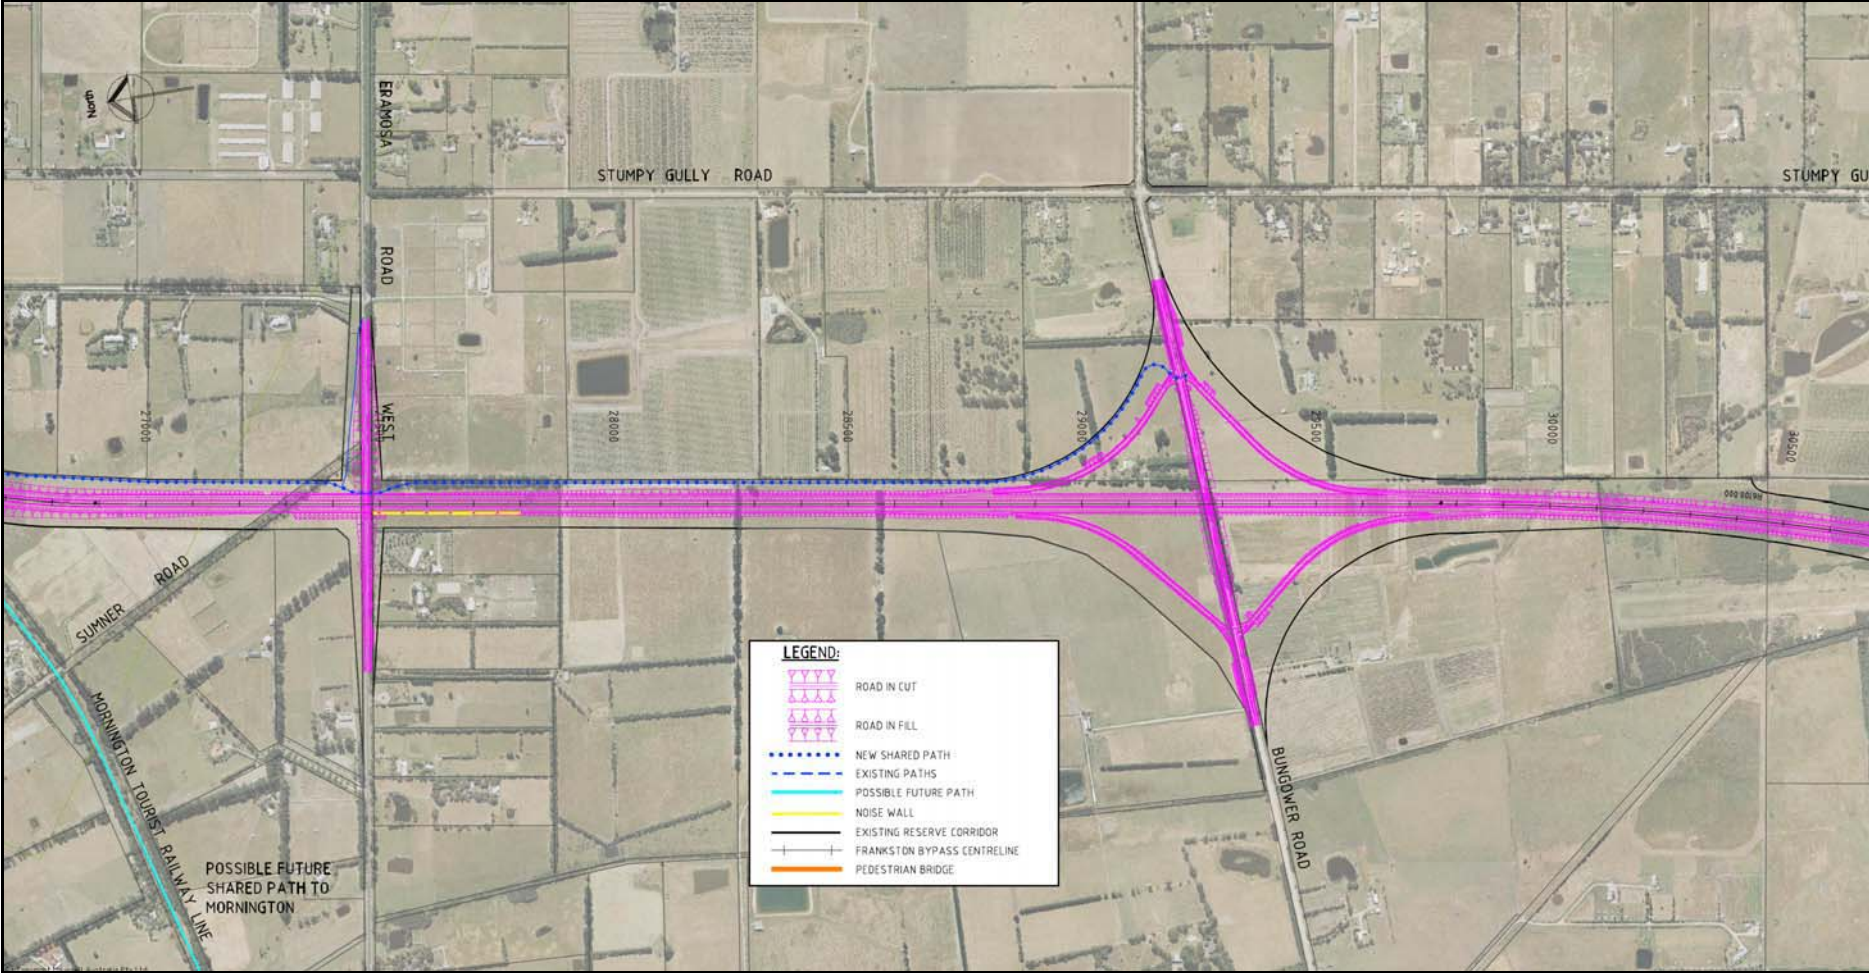


Figure 5.1 Frankston Bypass proposed concept layout (Sheet 7 of 8)

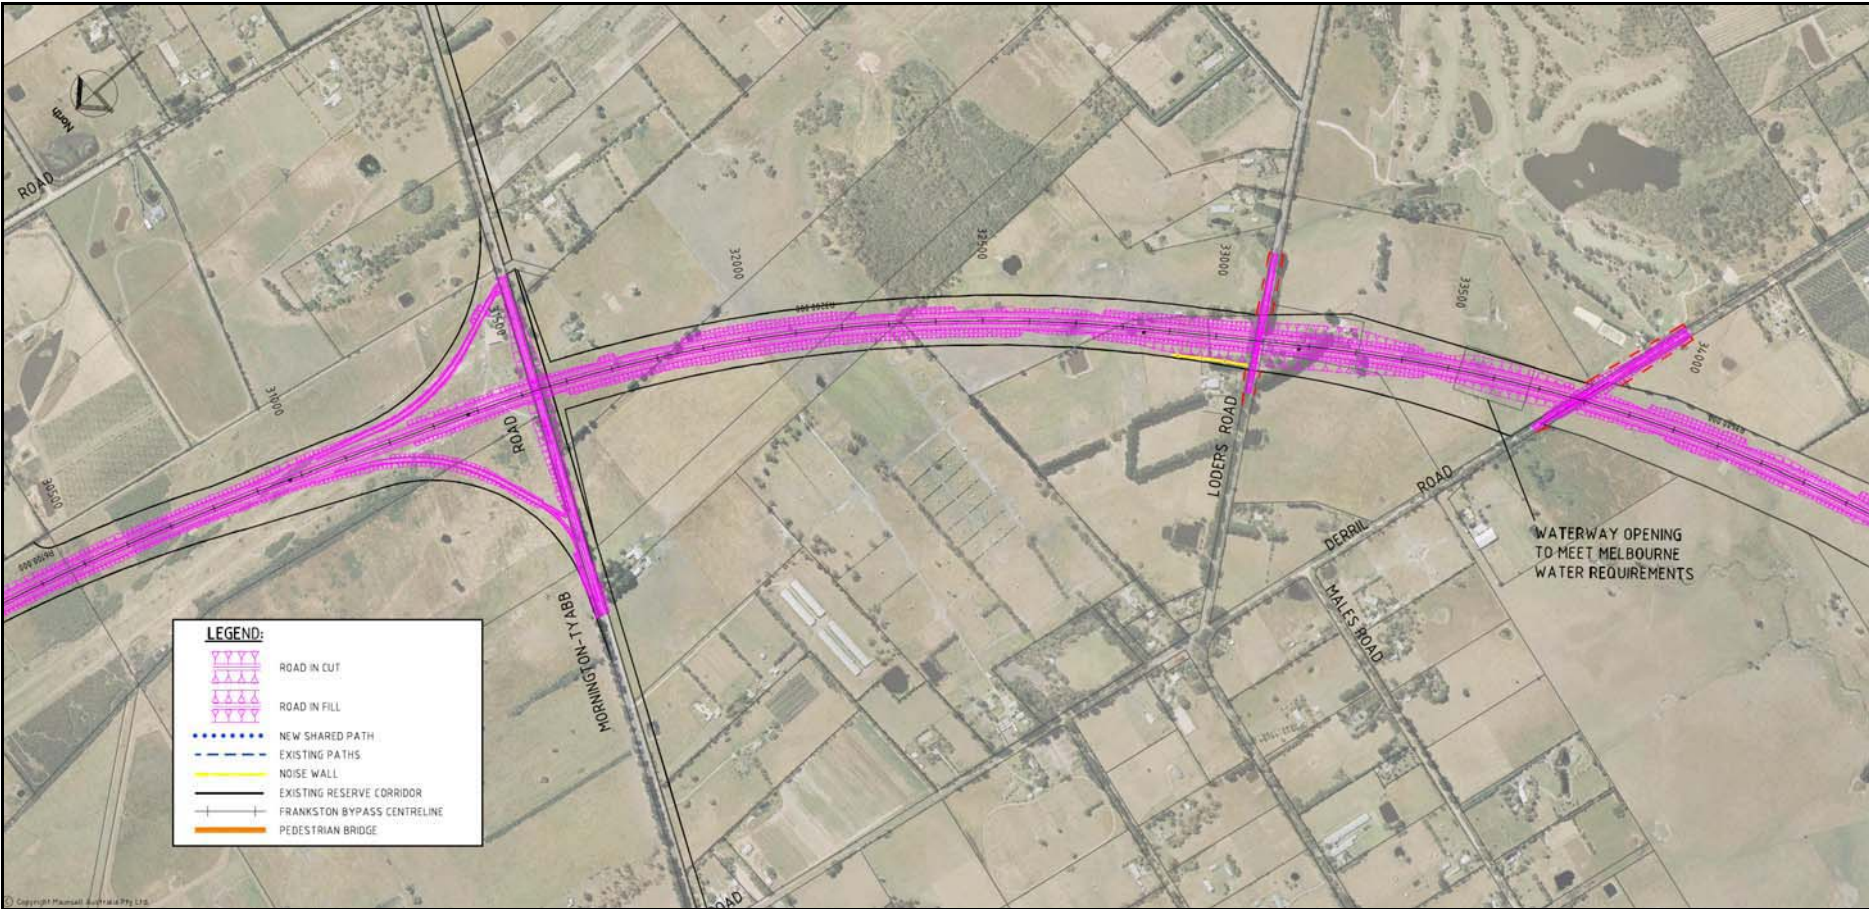


Figure 5.1 Frankston Bypass proposed concept layout (Sheet 8 of 8)

